




7/05/2021 2:49:57 PM




Frontier Developments Ltd  
 Stage 3&4 Retaining Walls  
 Pioneer Drive, Te Awamutu  
 Stage 03 Retaining Wall Schematic

SCALE: 1 : 1250	DRAWN: Author	CONTRACT: 216009.06	
© Copyright Design Management Consultants Ltd	DATE: May 2021	DRAWING: <b>RW.1</b>	REV.
<small>NOTE: Contractor to check and verify dimensions, setout and levels prior to commencing work.          BOMALPA: Ownership of this drawing is retained by Frontier Developments Limited until full and final payment for all consulting services for this project is received.          CLAUSE:</small>			

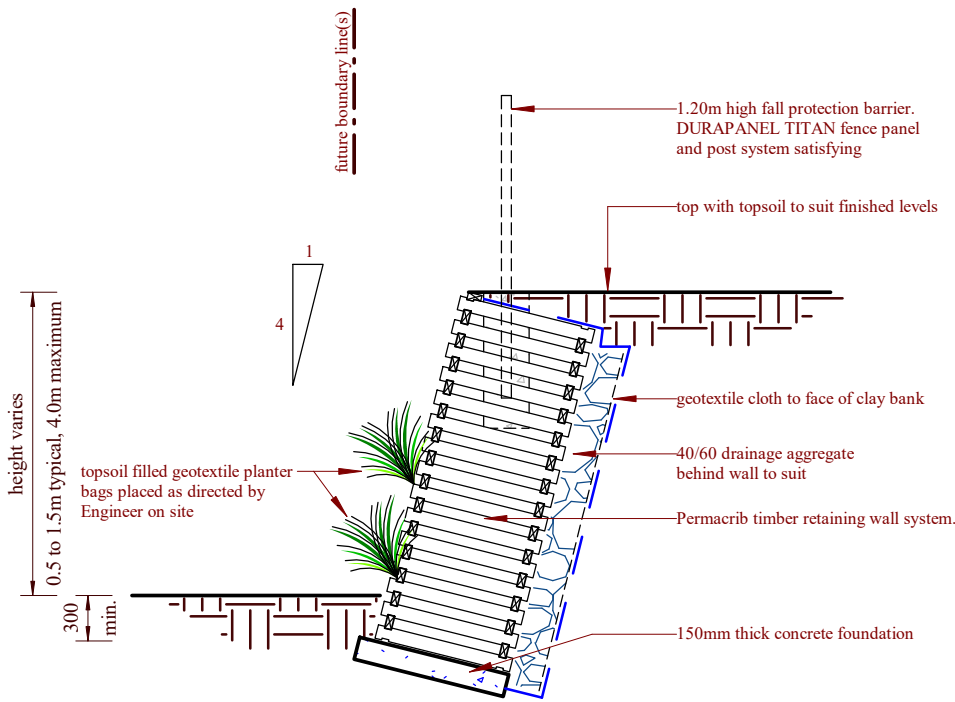

1 Typical Crib Wall Detail  
1 : 50

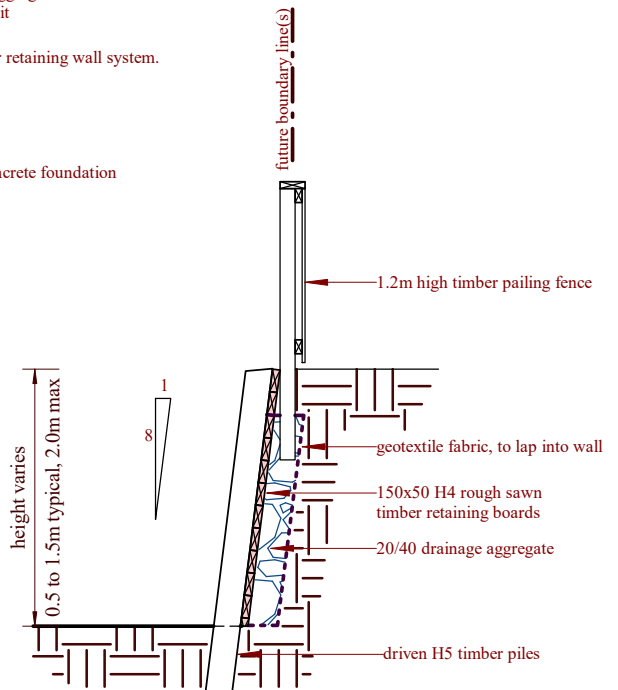

2 Typical Timber Retaining Wall Detail  
1 : 50



3 DURAPANEL TITAN fence panel and post system  
1 : 50

SCALE: 1 : 50	DRAWN: Author	CONTRACT: 216009.06	
© Copyright Design Management Consultants Ltd	DATE: May 2021	DRAWING: <b>RW.2</b>	REV.
NOTE: Contractor to check and verify dimensions, setout and levels prior to commencing work.			
ROMALPA CLAUSE: Ownership of this drawing is retained by Frontier Developments Limited until full and final payment for all consulting services for this project is received.			