

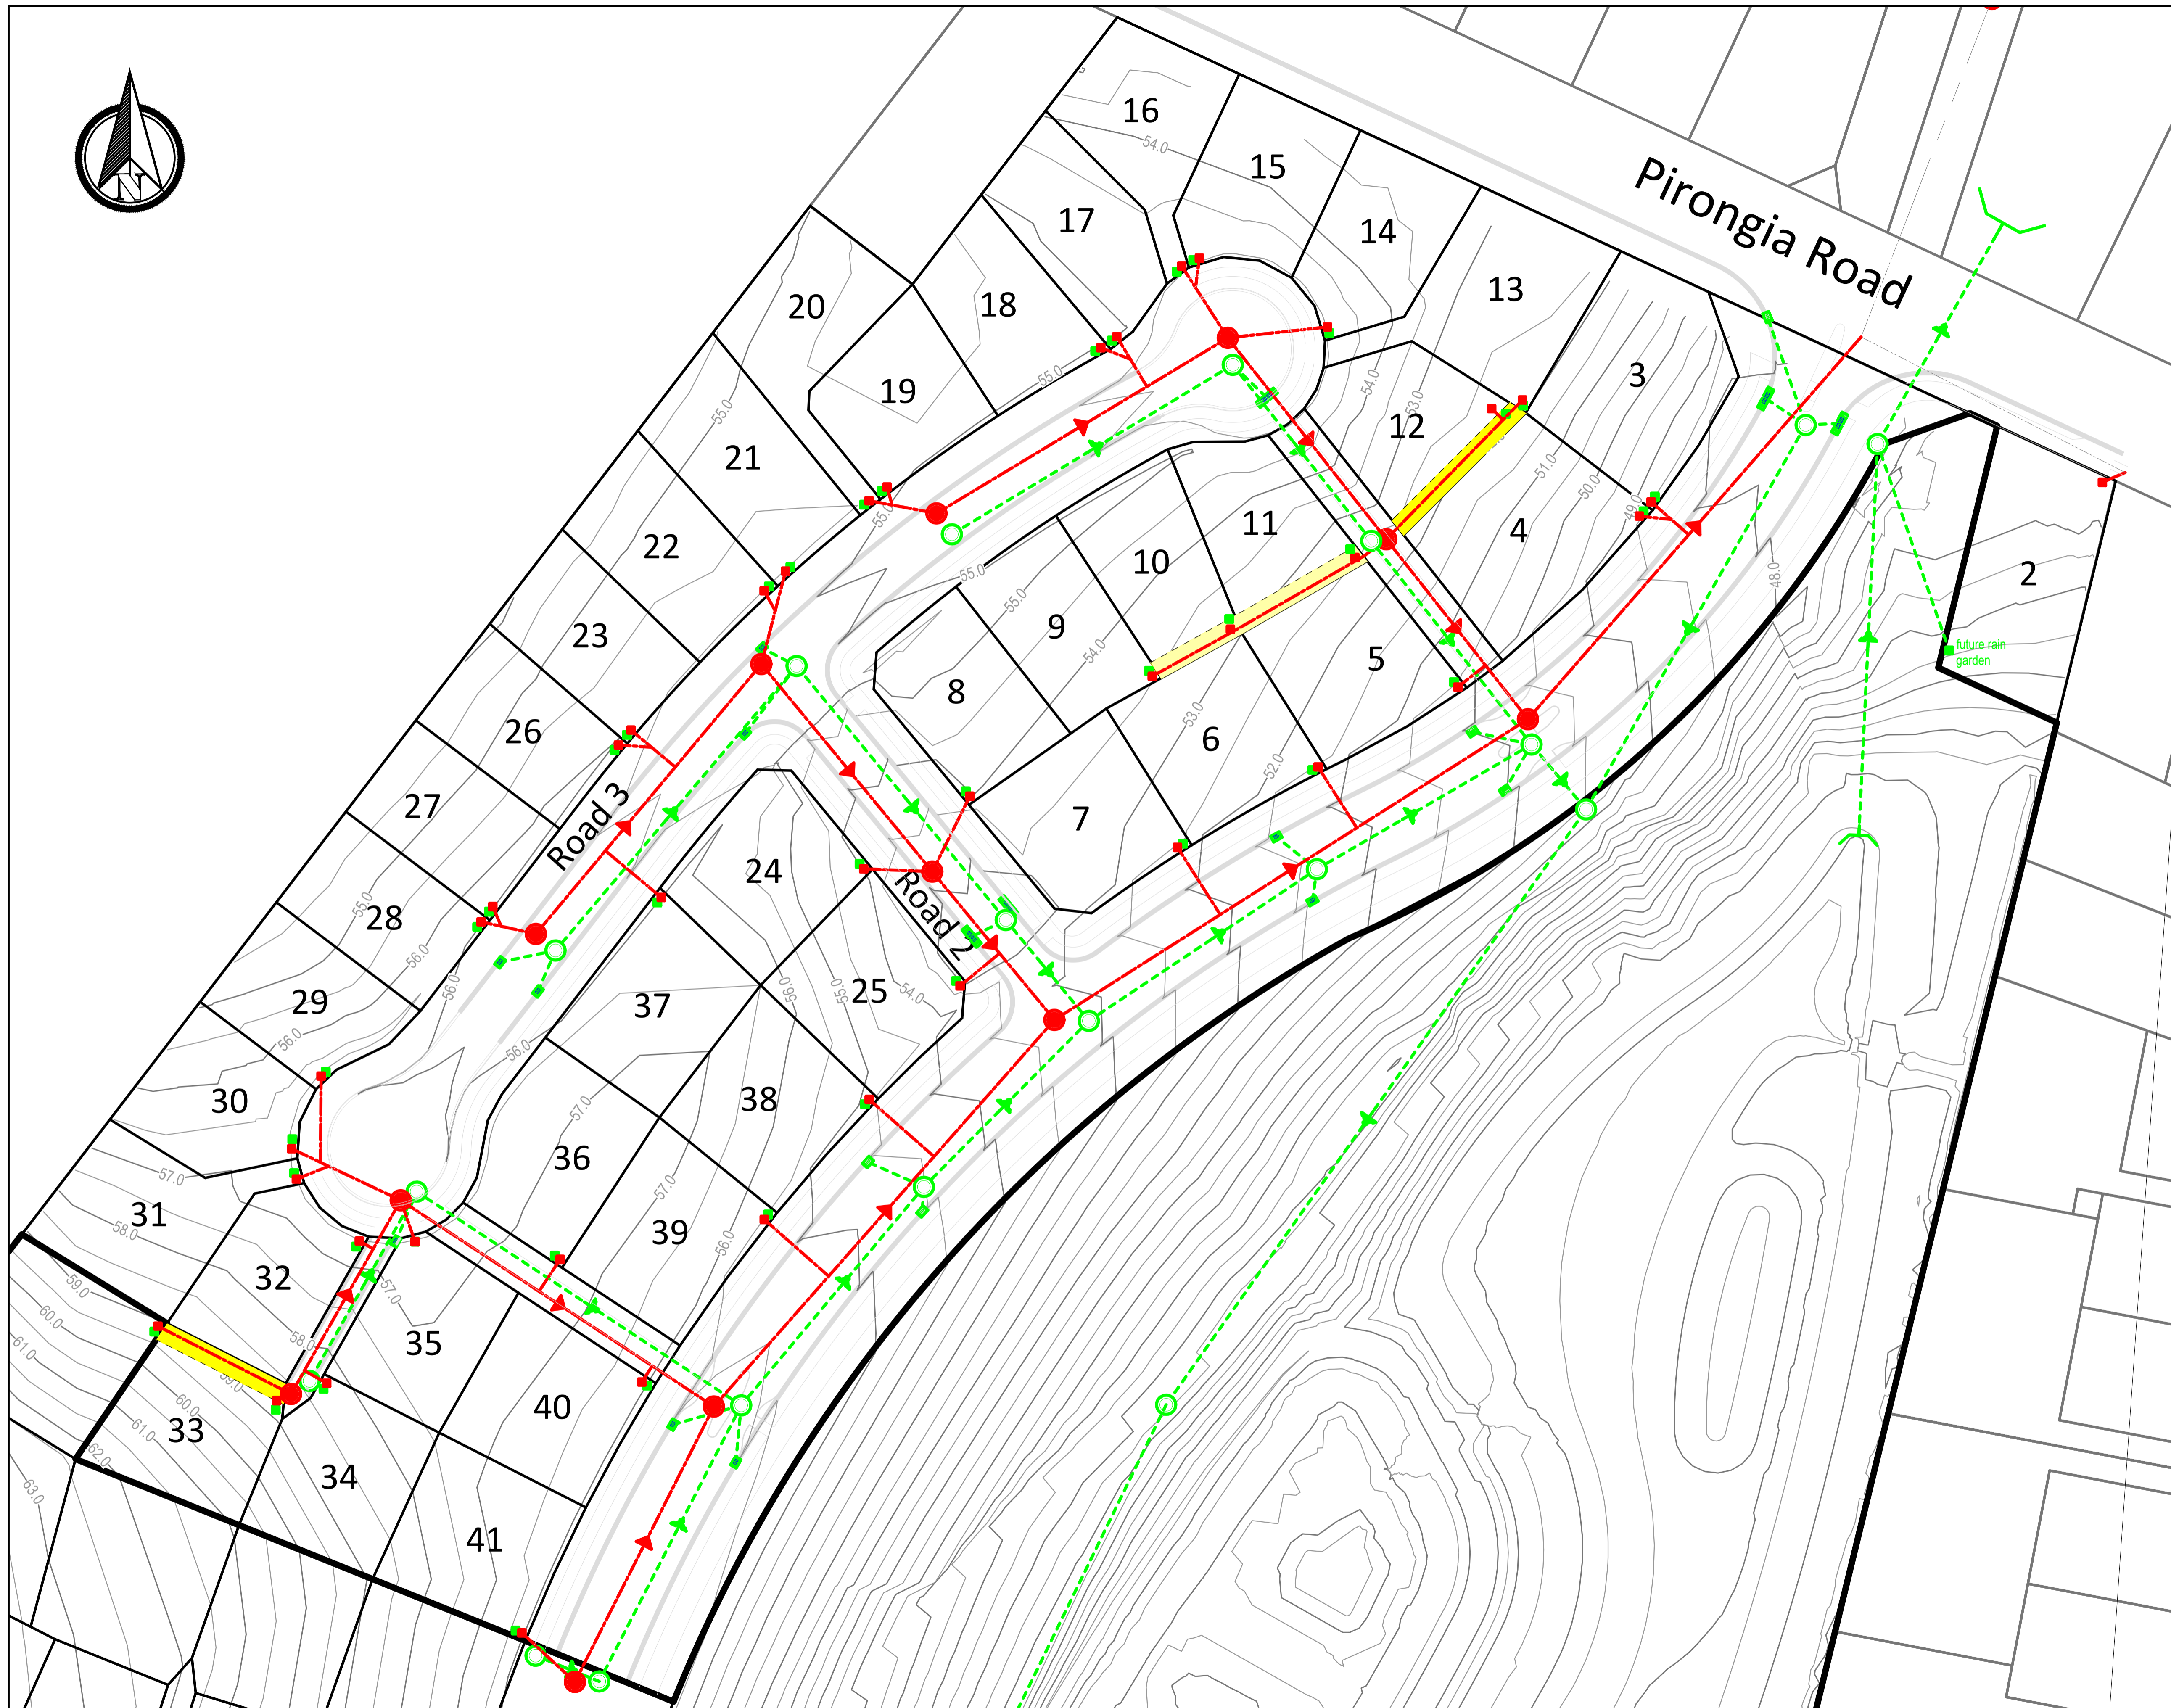


Coordinate System: Mount Eden 2000.  
Height Datum: Moturiki LVD 1953.  
Origin of Heights: SS 154 SO 57538 RL 65.382  
and SS 150 SO 57533 RL 47.339.  
Source of Height Origin Level: LINZ's  
coordinate calculator.

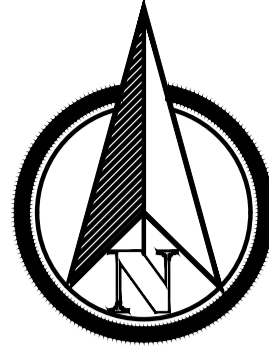

No.	Description	Date	Name	SCALE: (original sheet size A1)	CONTRACT:	DRAWING:	REV.
1	Issue for Information	27/10/19	SG	1 : 1000	216009.01		1
				DRAWN:	DATE:		
				SG	15/10/19		
NOTE: Contractor to check and verify dimensions, layout and levels prior to commencing work. Ownership of this drawing is retained by Design Management Consultants Ltd until full and final payment for all consulting services for this project is received.							
S1.01							

Coordinate System: Mount Eden 2000.  
Height Datum: Moturiki LVD 1953.  
Origin of Heights: SS 154 SO 57538 RL 65.382  
and SS 150 SO 57533 RL 47.339.  
Source of Height Origin Level: LINZ's  
coordinate calculator.

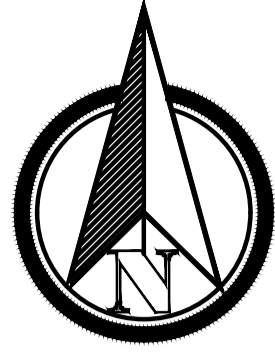



**Design Management Consultants**  
155 Te Rapa Road  
Hamilton, NZ  
Ph: 64-7-850-5155  
www.dmcnz.com

Frontier Developments Ltd  
New Residential Subdivision  
8 Frontier Road, Te Awamutu

Stage 1 Features Location Plan



No.	Description	Date	Name	SCALE: (original sheet size A1)	CONTRACT:	DRAWING:	REV.
1	Issue for Information	27/10/19	SG	1 : 1000	216009.01		1
				DRAWN: SG	DATE: 15/10/19		
				NOTE: Contractor to check and verify dimensions, layout and levels prior to commencing work. Ownership of this drawing is retained by Design Management Consultants Ltd until full and final payment for all consulting services for this project is received.			

S1.02

15/10/2019 10:43:41 a.m.